


PLAN



ELEVATION

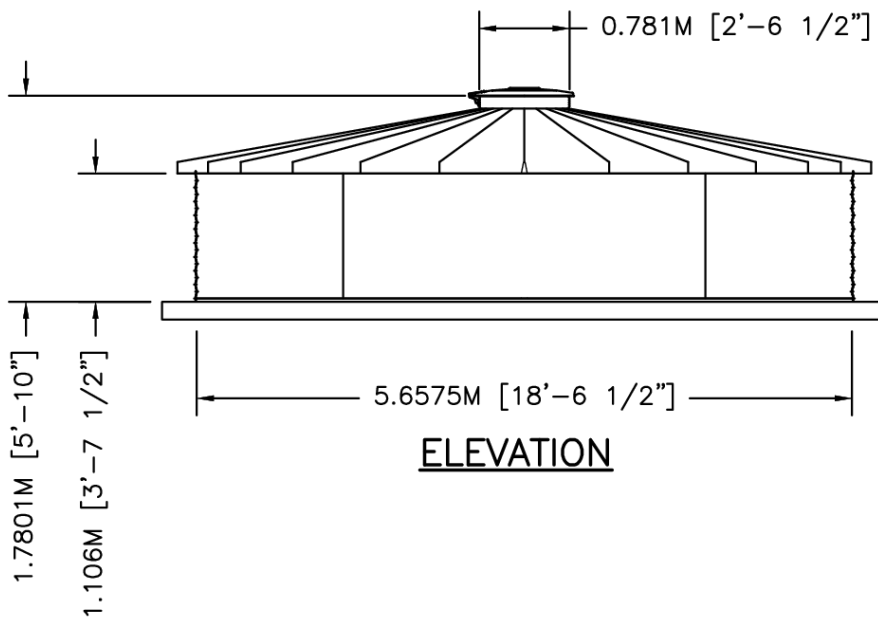

	BY	DATE	TITLE	
DWN	XXX	XX/XX/XX	WTU06-01 30"PR 10DEG V-RIB	
CKD			NOMINAL CAPACITY - 24.582 M3 [6,494 GAL]	
ENG			DWG. NO. SCT1801-LVR WTU06-01	REV. NO.
	SIZE:	SCALE:	SHEET	OF
	A	3/16"=1'-0"	1	1