



PLAN

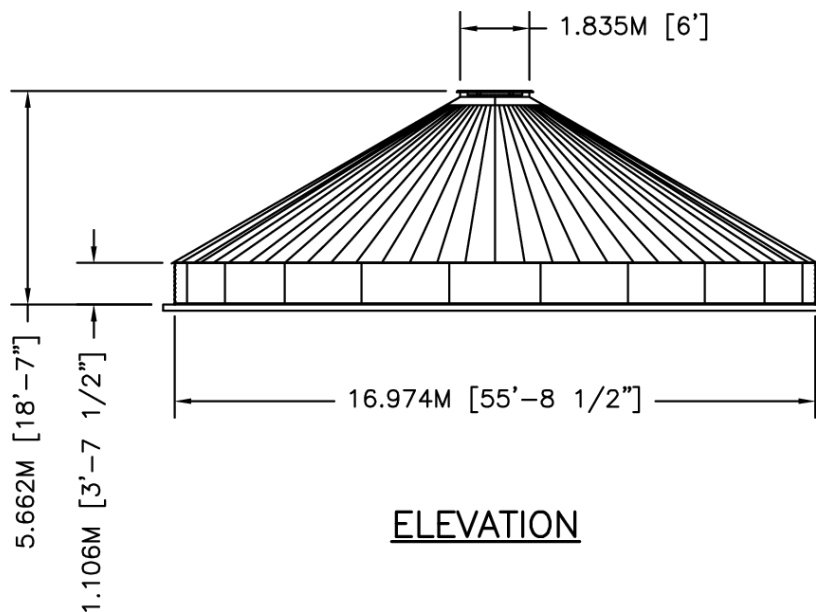

ELEVATION

		BY	DATE	TITLE
	DWN	XXX	XX/XX/XX	WTU18-01 72"PR 30DEG J-RIB NOMINAL CAPACITY - 169.01 M3 [44,647 GAL]
	CKD			DWG. NO. SCT5501-JR WTU18-01
	ENG			REV. NO.
	SIZE:	SCALE:	SHEET	OF
	A	1/16"=1'-0"	1	1