



PLAN

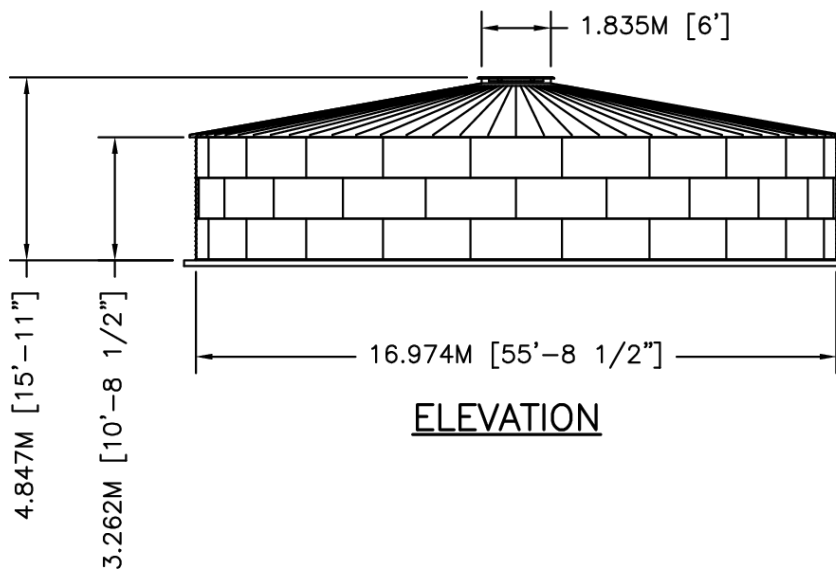

ELEVATION

		BY	DATE	TITLE		
	DWN	XXX	XX/XX/XX	WTU18-03 72"PR 10DEG J-RIB NOMINAL CAPACITY - 656.58 M3 [173,451 GAL]		
	CKD			DWG. NO. SCT5503-LJR WTU18-03		
	ENG			REV. NO.		
				SIZE: A	SCALE: 1/16"=1'-0"	SHEET 1 OF 1