



PLAN

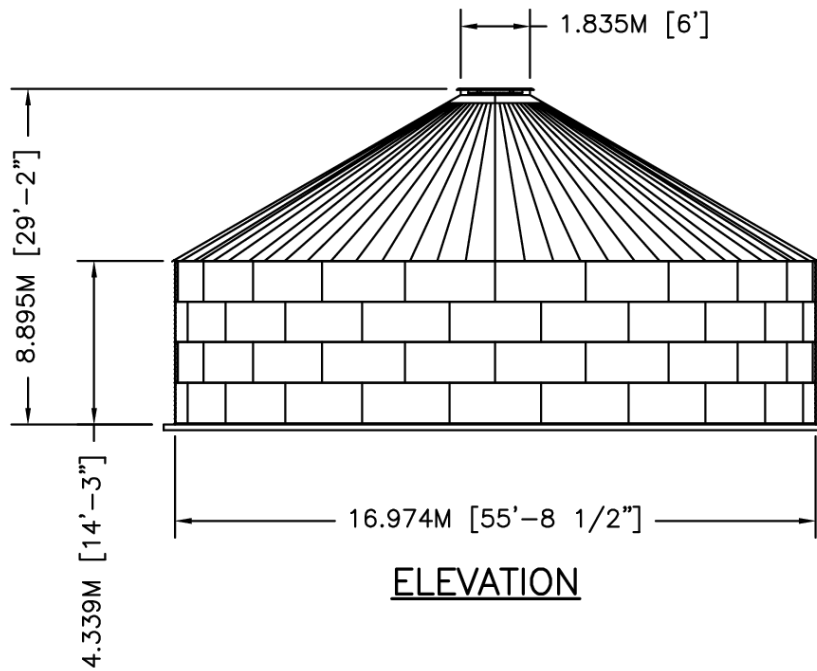

ELEVATION

		BY	DATE	TITLE		
	DWN	XXX	XX/XX/XX	WTU18-04 72"PR 30DEG J-RIB NOMINAL CAPACITY - 900.37M3 [237,853 GAL]		
	CKD			DWG. NO. SCT5504-JR WTU18-04		
	ENG			REV. NO.		
				SIZE: A	SCALE: 1/16"=1'-0"	SHEET 1 OF 1