


PLAN



ELEVATION

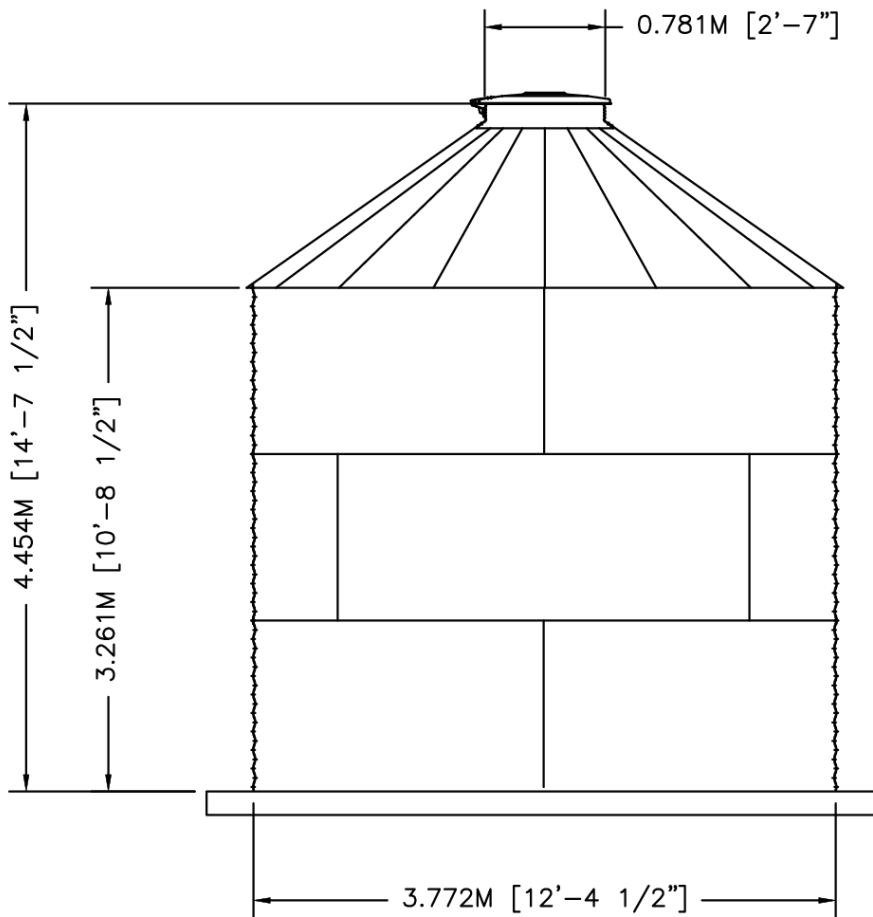

	BY	DATE	TITLE	
DWN	XXX	XX/XX/XX	WTU04-03 30"PR 30DEG V-RIB	
CKD			NOMINAL CAPACITY - 35.049 M <sup>3</sup> [9,259 GAL]	
ENG			DWG. NO. SCT1203-VR WTU04-03	REV. NO.
SIZE:	A	SCALE:	1/4"=1'-0"	SHEET 1 OF 1