


PLAN



ELEVATION

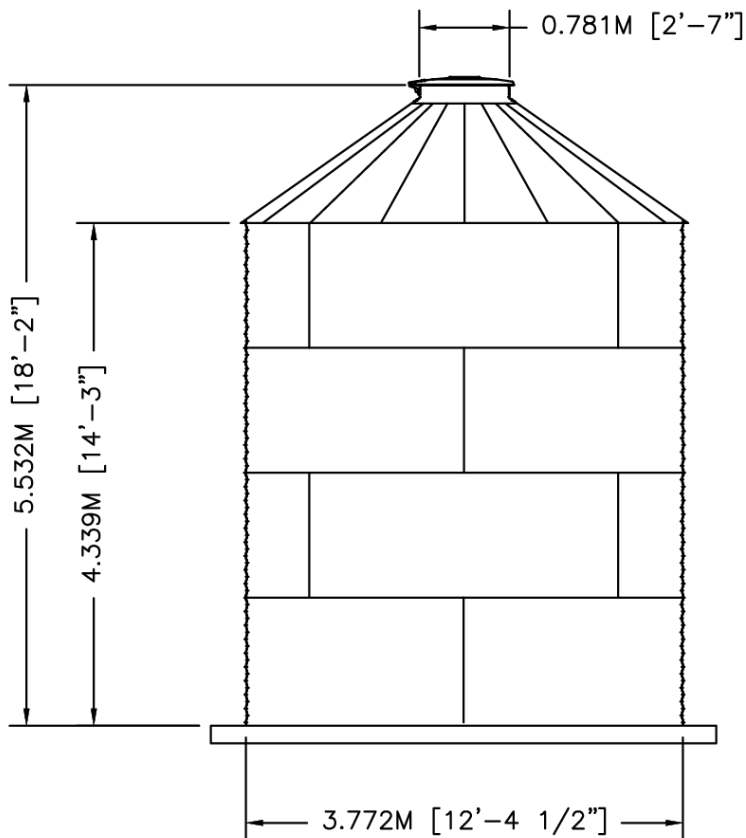

	BY	DATE	TITLE	
DWN	XXX	XX/XX/XX	WTU04-04 30"PR 30DEG V-RIB	
CKD			NOMINAL CAPACITY - 47.109 M3 [12,445 GAL]	
ENG			DWG. NO.	REV. NO.
			SCT1204-VR WTU04-04	
			SIZE: A	SCALE: 3/16"=1'-0"
			SHEET 1	OF 1