


**PLAN**



**ELEVATION**

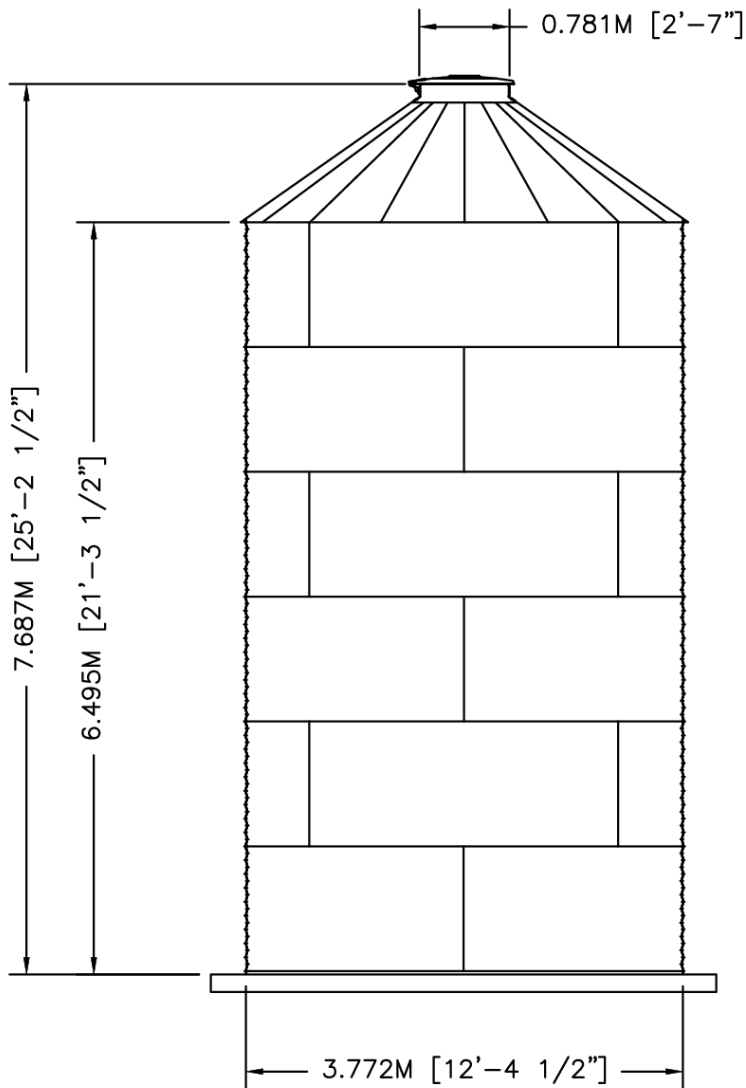

	BY	DATE	TITLE	
DWN	XXX	XX/XX/XX	WTU04-06 30"PR 30DEG V-RIB	
CKD			NOMINAL CAPACITY - 71.230 M3 [18,817 GAL]	
ENG			DWG. NO. SCT1206-VR WTU04-06	REV. NO.
	SIZE: A	SCALE: 3/16"=1'-0"	SHEET 1	OF 1