


PLAN

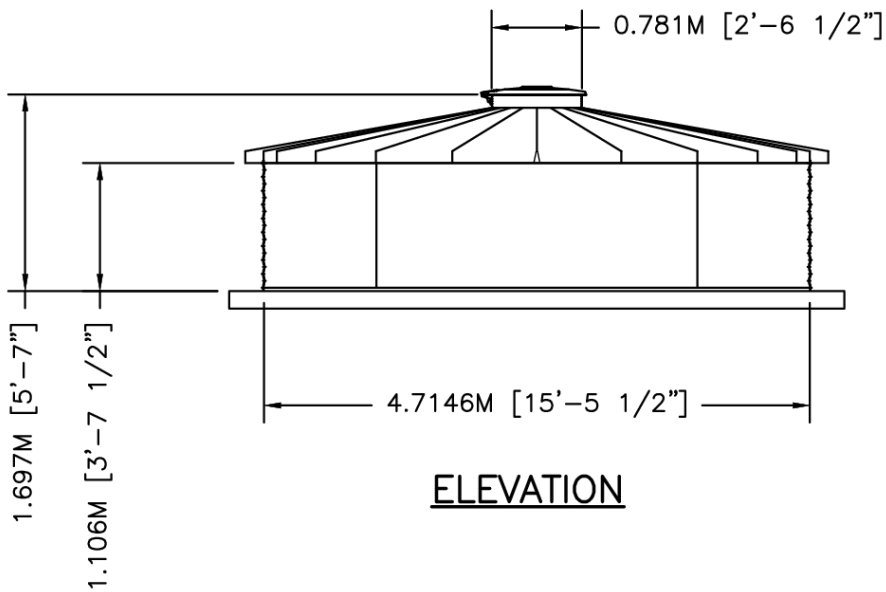

ELEVATION



	BY	DATE	TITLE	
DWN	XXX	XX/XX/XX	WTU05-01 30"PR 10DEG V-RIB	
CKD			NOMINAL CAPACITY - 17.072 M3 [4,510 GAL]	
ENG			DWG. NO. SCT1501-LVR WTU05-01	REV. NO.
	SIZE: A	SCALE: 3/16"=1'-0"	SHEET 1	OF 1