


PLAN



ELEVATION

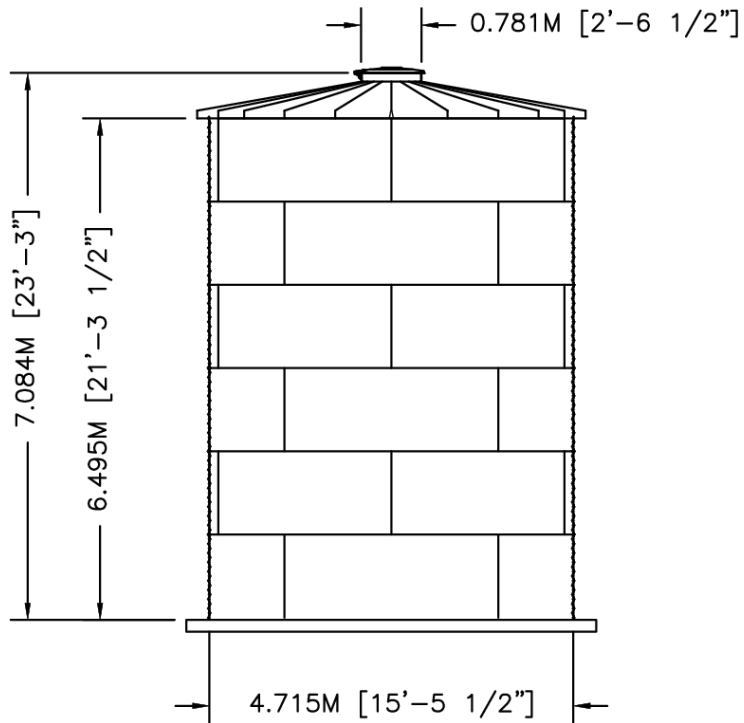

	BY	DATE	TITLE	
DWN	XXX	XX/XX/XX	WTU05-06 30"PR 10DEG V-RIB	
CKD			NOMINAL CAPACITY - 111.299 M3 [29,402 GAL]	
ENG			DWG. NO. SCT1506-LVR WTU05-06	REV. NO.
	SIZE: A	SCALE: 1/8"=1'-0"	SHEET 1	OF 1