


PLAN



ELEVATION

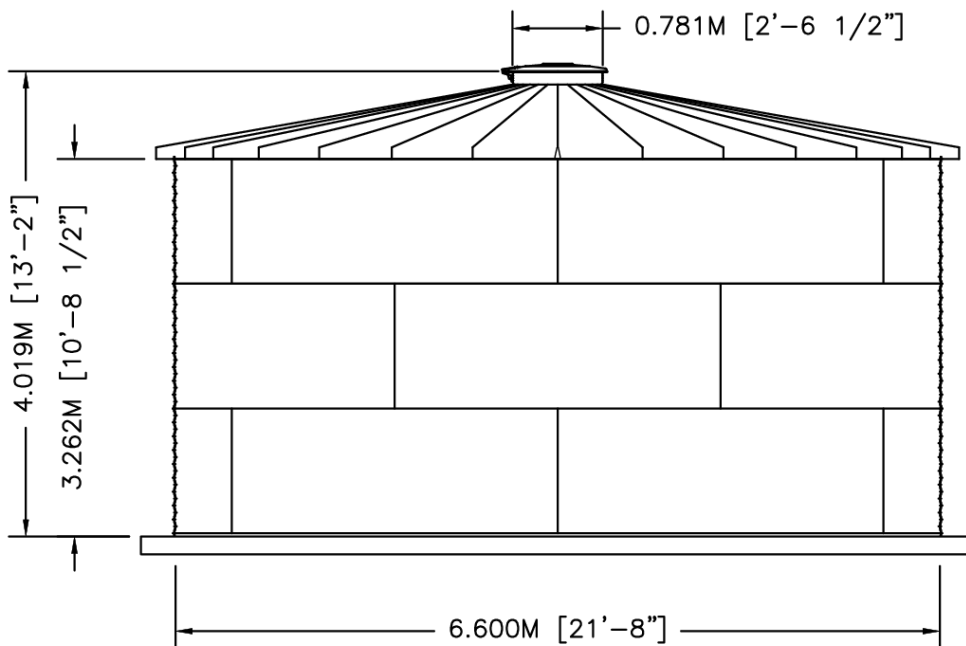

	BY	DATE
DWN	XXX	XX/XX/XX
CKD		
ENG		

TITLE		REV. NO.	
WTU07-03 30"PR 10DEG V-RIB			
NOMINAL CAPACITY - 107.335 M3 [28,355 GAL]			
DWG. NO. SCT2103-LVR WTU07-03			
SIZE: A	SCALE: 3/16"=1'-0"	SHEET 1	OF 1