



PLAN

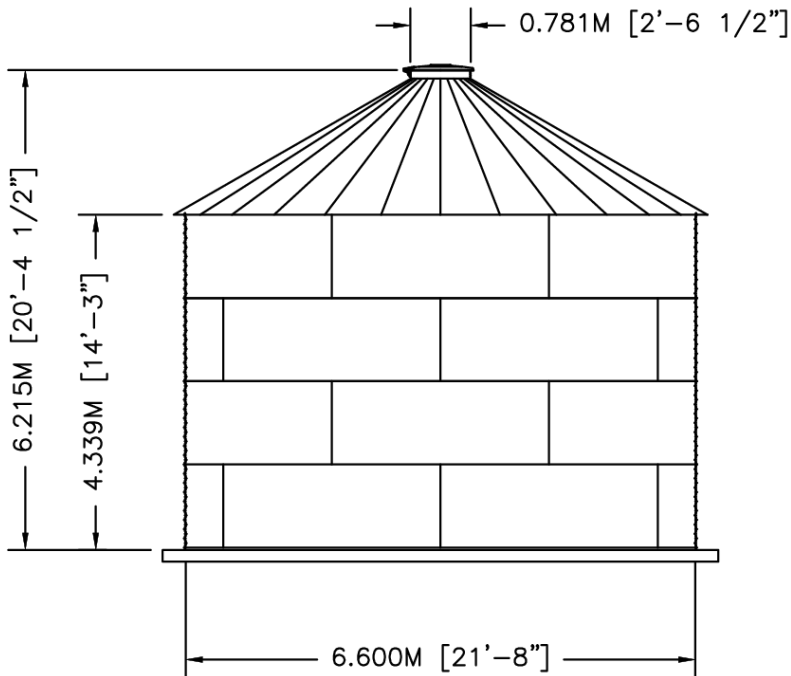

ELEVATION

	BY	DATE	TITLE	
	DWN	XXX	XX/XX/XX	WTU07-04 30"PR 30DEG V-RIB
	CKD			NOMINAL CAPACITY - 144.270 M3 [38,112 GAL]
	ENG			DWG. NO. SCT2104-VR WTU07-04 REV. NO.
	SIZE:	SCALE:	SHEET	OF
	A	1/8"=1'-0"	1	1