


**PLAN**

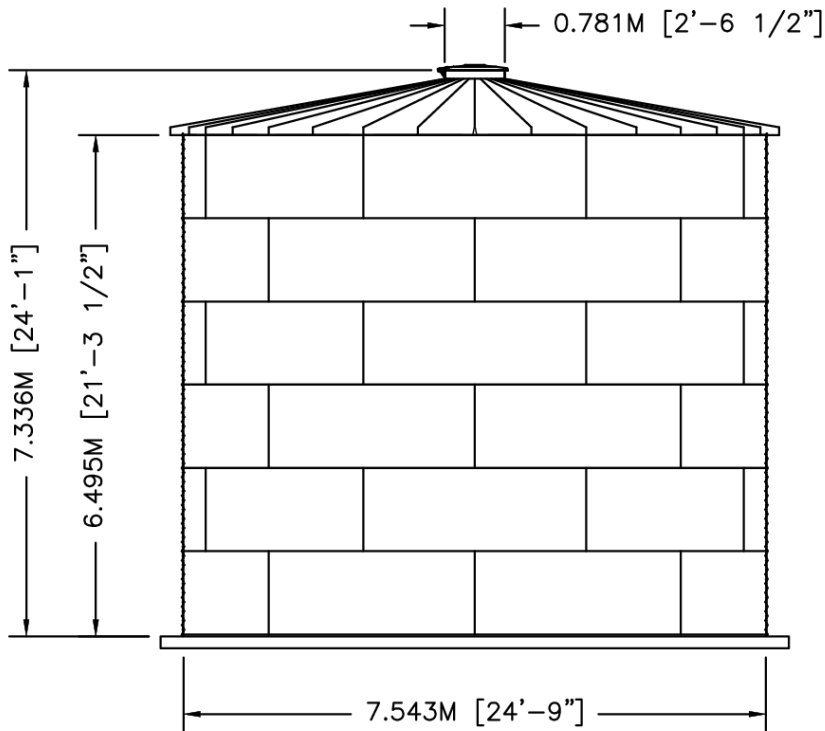

**ELEVATION**

	BY	DATE	TITLE	
	DWN	XXX	XX/XX/XX	WTU08-06 30"PR 10DEG V-RIB
	CKD			NOMINAL CAPACITY - 284.920 M3 [75,268 GAL]
	ENG			DWG. NO. SCT2406-LVR WTU08-06
			REV. NO.	
SIZE:	A	SCALE:	1/8"=1'-0"	SHEET 1 OF 1