


PLAN



ELEVATION

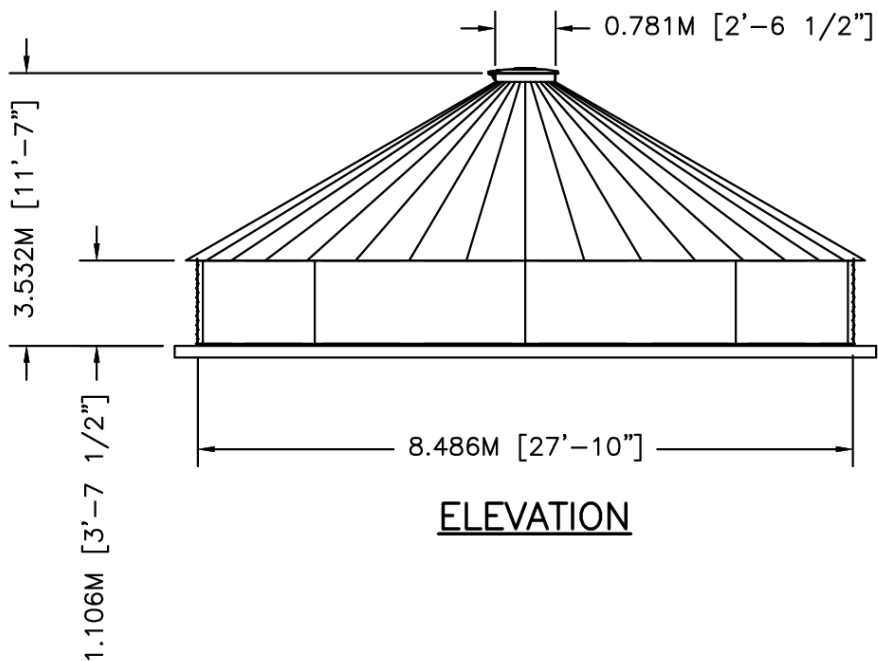

	BY	DATE
DWN	XXX	XX/XX/XX
CKD		
ENG		

TITLE		
WTU09-01 30"PR 30DEG V-RIB		
NOMINAL CAPACITY - 55.312 M3 [14,612 GAL]		
DWG. NO.	SCT2701-VR WTU09-01	REV. NO.
SIZE:	SCALE:	SHEET OF
A	1/8"=1'-0"	1 OF 1