


**PLAN**

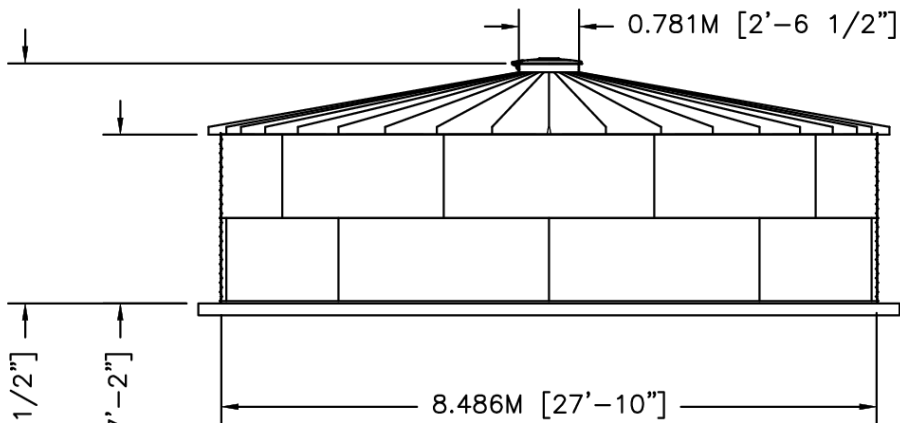

**ELEVATION**

		BY	DATE	TITLE		
	DWN	XXX	XX/XX/XX	WTU09-02 30"PR 10DEG V-RIB		
	CKD			NOMINAL CAPACITY - 116.371 M3 [30,742 GAL]		
	ENG			DWG. NO. SCT2702-LVR WTU09-02	REV. NO.	
				SIZE: A	SCALE: 1/8"=1'-0"	SHEET 1 OF 1