


PLAN



ELEVATION

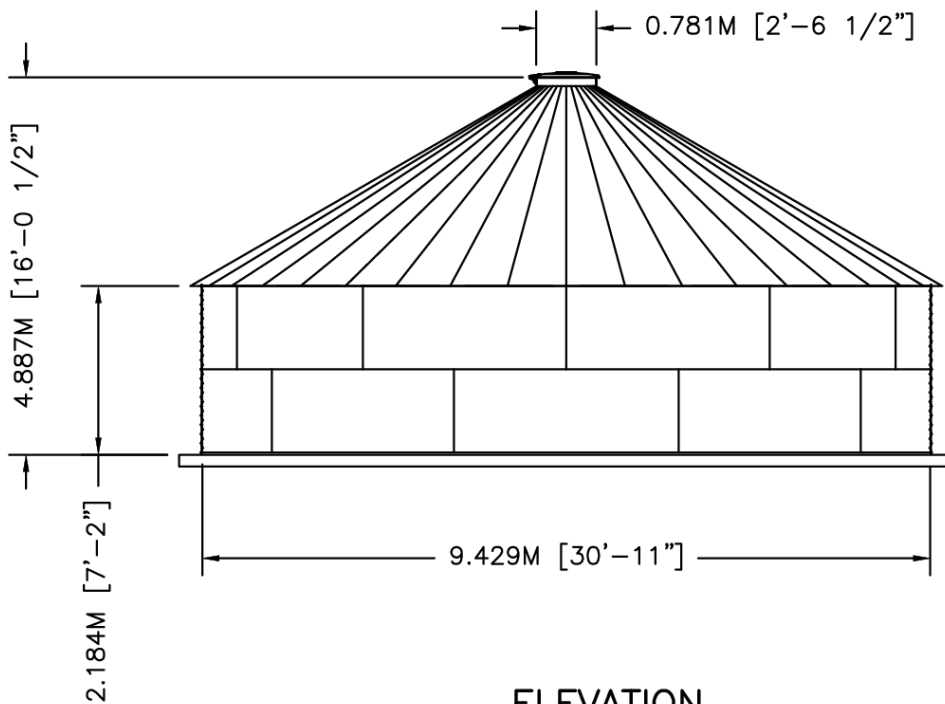

	BY	DATE	TITLE	
DWN	XXX	XX/XX/XX	WTU10-02 30"PR 30DEG V-RIB	
CKD			NOMINAL CAPACITY - 143.668 M3 [37,953 GAL]	
ENG			DWG. NO. SCT3002-VR WTU10-02	REV. NO.
SIZE: A		SCALE: 1/8"=1'-0"		SHEET 1 OF 1