


PLAN

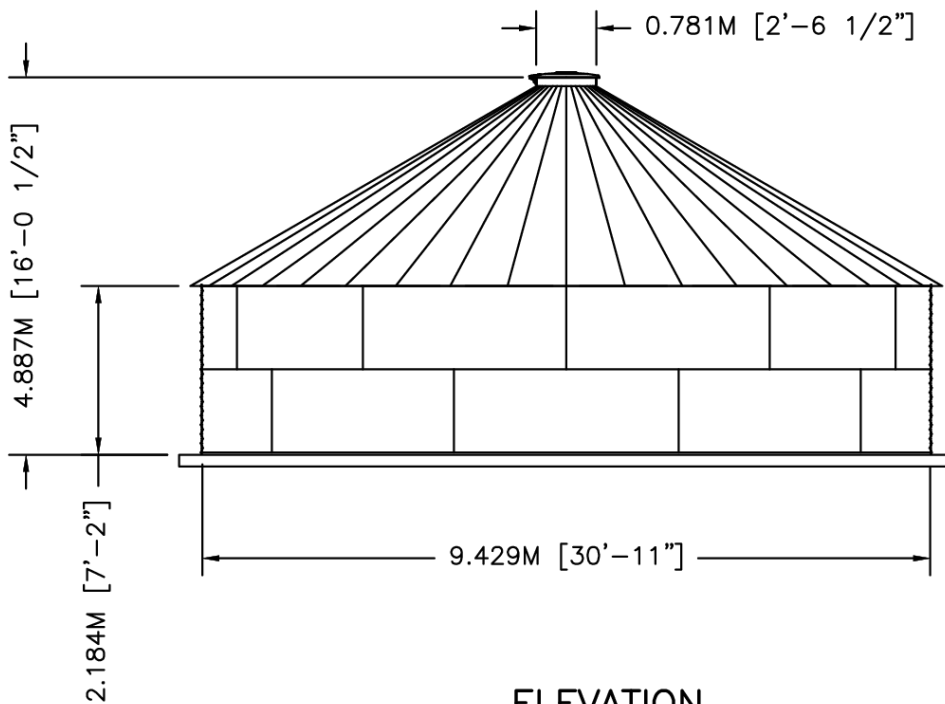

ELEVATION



| | BY | DATE | TITLE | |
|-----|-----|----------|--|--------------------------------|
| DWN | XXX | XX/XX/XX | WTU10-02 30"PR 30DEG V-RIB | |
| CKD | | | NOMINAL CAPACITY - 143.668 M3 [37,953 GAL] | |
| ENG | | | DWG. NO. SCT3002-VR WTU10-02 | REV. NO. |
| | | | SIZE: A | SCALE: 1/8"=1'-0" SHEET 1 OF 1 |