


PLAN



ELEVATION

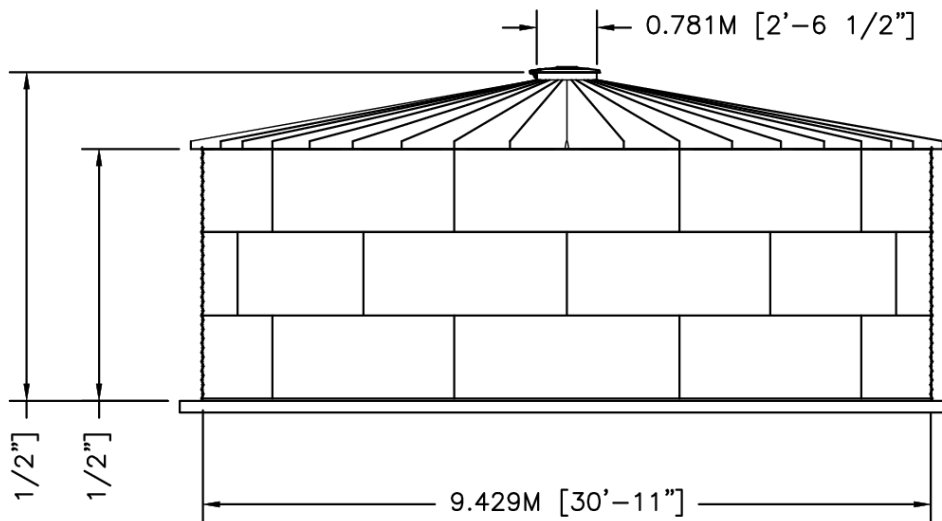

	BY	DATE	TITLE	
DWN	XXX	XX/XX/XX	WTU10-03 30"PR 10DEG V-RIB	
CKD			NOMINAL CAPACITY - 219.047 M3 [57,866 GAL]	
ENG			DWG. NO. SCT3003-LVR WTU10-03	REV. NO.
	SIZE: A	SCALE: 1/8"=1'-0"	SHEET 1	OF 1