


PLAN



ELEVATION

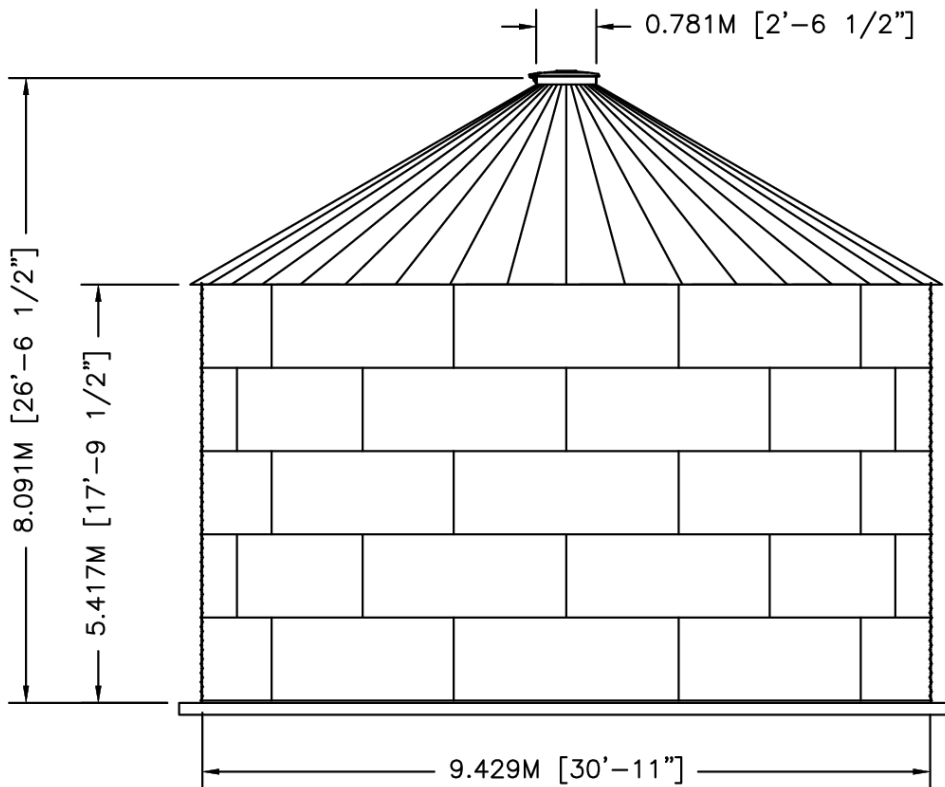

	BY	DATE	TITLE
DWN	XXX	XX/XX/XX	WTU10-05 30"PR 30DEG V-RIB NOMINAL CAPACITY - 369.808 M3 [97,693 GAL]
CKD			
ENG			
DWG. NO.		SCT3005-VR WTU10-05	
REV. NO.			
SIZE:	A	SCALE:	1/8"=1'-0"
SHEET		OF	
1		1	