



**PLAN**

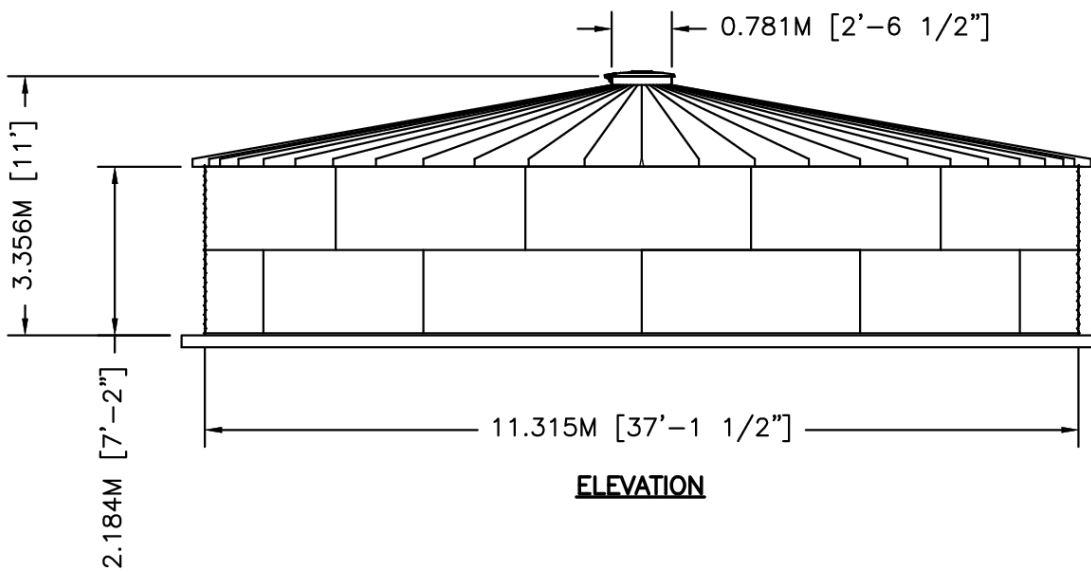

**ELEVATION**

		BY	DATE	TITLE	
	DWN	XXX	XX/XX/XX	WTU12-02 30"PR 10DEG V-RIB	
	CKD			NOMINAL CAPACITY - 206.880 M3 [54,652 GAL]	
	ENG			DWG. NO. SCT3702-LVR WTU12-02	REV. NO.
				SIZE: A	SCALE: 1/8"=1'-0"
					SHEET 1 OF 1