


PLAN



ELEVATION

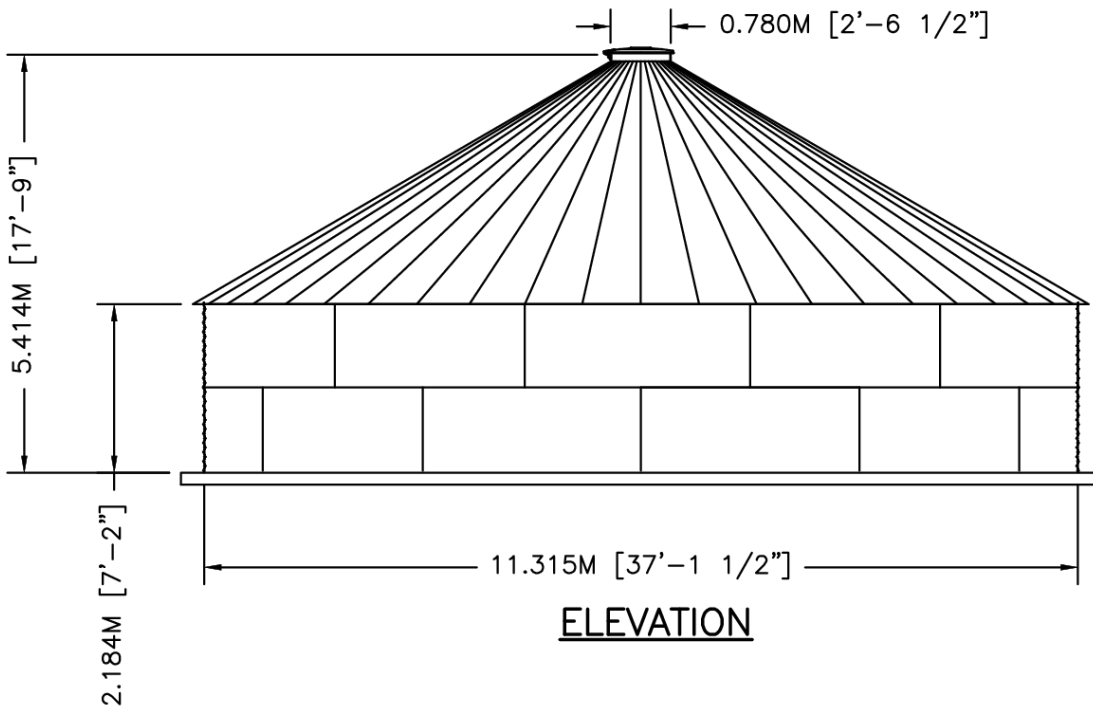

	BY	DATE	TITLE	
DWN	XXX	XX/XX/XX	WTU12-02 30"PR 30DEG V-RIB	
CKD			NOMINAL CAPACITY - 206.880 M3 [54,652 GAL]	
ENG			DWG. NO. SCT3702-VR WTU12-02	REV. NO.
	SIZE: A	SCALE: 1/8"=1'-0"	SHEET 1	OF 1