


**PLAN**



**ELEVATION**

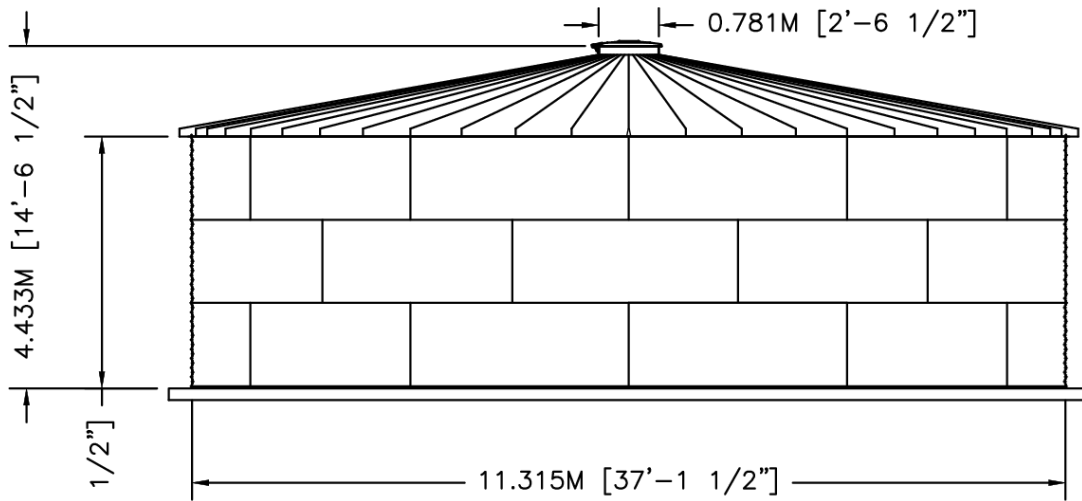

	BY	DATE
DWN	XXX	XX/XX/XX
CKD		
ENG		

TITLE		REV. NO.	
WTU12-03 30"PR 10DEG V-RIB			
NOMINAL CAPACITY - 315.431 M3 [83,328 GAL]			
DWG. NO.	SCT3703-LVR WTU12-03	REV. NO.	
SIZE:	SCALE:	SHEET	OF
A	1/8"=1'-0"	1	1