


**PLAN**



**ELEVATION**

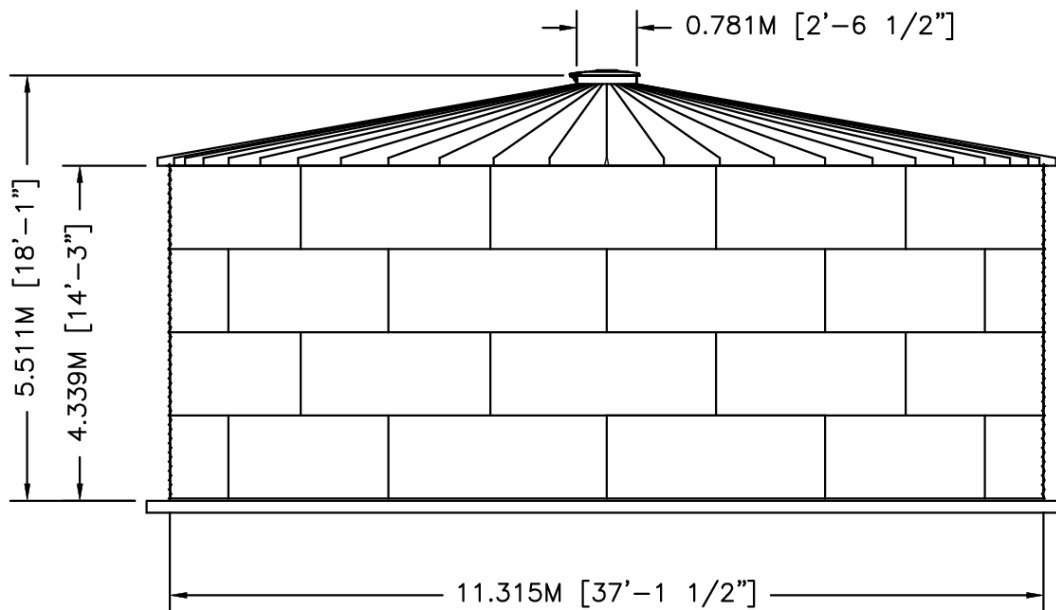

	BY	DATE	TITLE	
DWN	XXX	XX/XX/XX	WTU12-04 30"PR 10DEG V-RIB NOMINAL CAPACITY - 423.977 M3 [112,003 GAL]	
CKD				
ENG				
			DWG. NO. SCT3704-LVR WTU12-04	REV. NO.
SIZE:	A	SCALE:	1/8"=1'-0"	SHEET 1 OF 1