


PLAN



ELEVATION

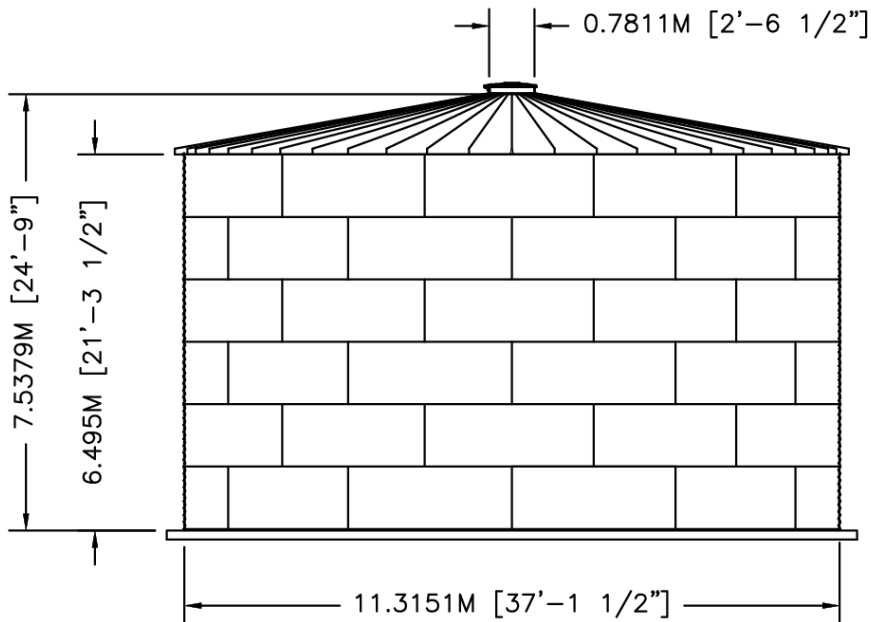

	BY	DATE	TITLE	
DWN	XXX	XX/XX/XX	WTU12-06 30"PR 10DEG V-RIB	
CKD			NOMINAL CAPACITY - 641.075 M3 [169,354 GAL]	
ENG			DWG. NO. SCT3706-LVR WTU12-06	REV. NO.
SIZE: A		SCALE: 3/32"=1'-0"		SHEET 1 OF 1