


PLAN



ELEVATION

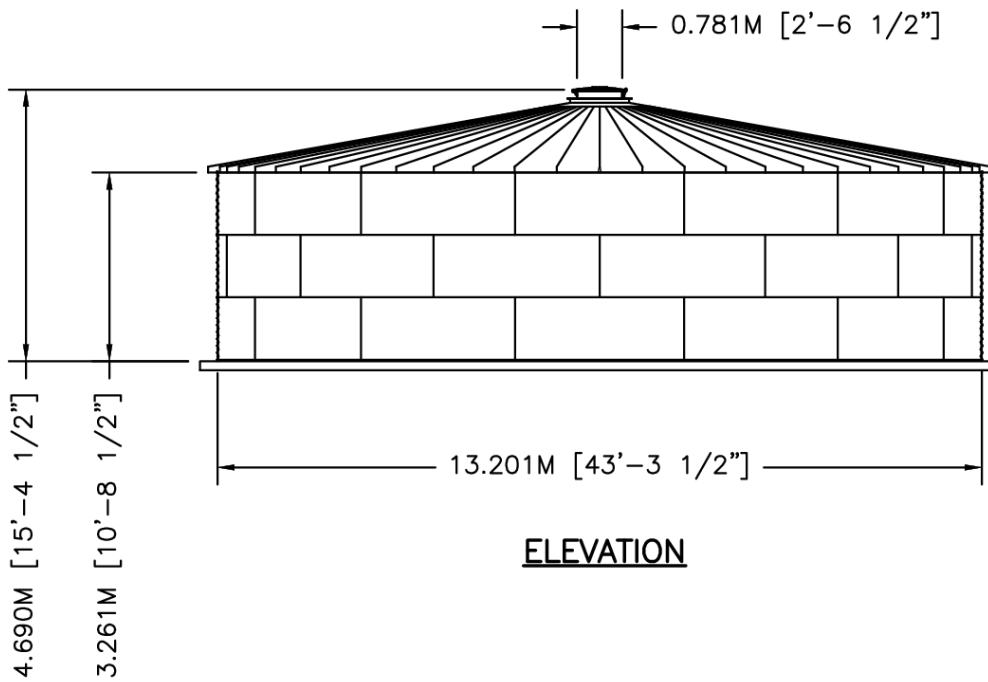

	BY	DATE	TITLE	
DWN	XXX	XX/XX/XX	WTU14-03 30"PR 10DEG V-RIB	
CKD			NOMINAL CAPACITY - 429.334 M3 [113,418 GAL]	
ENG			DWG. NO. SCT4303-LVR WTU14-03	REV. NO.
			SIZE: A	SCALE: 3/32"=1'-0"
			SHEET 1	OF 1