


PLAN

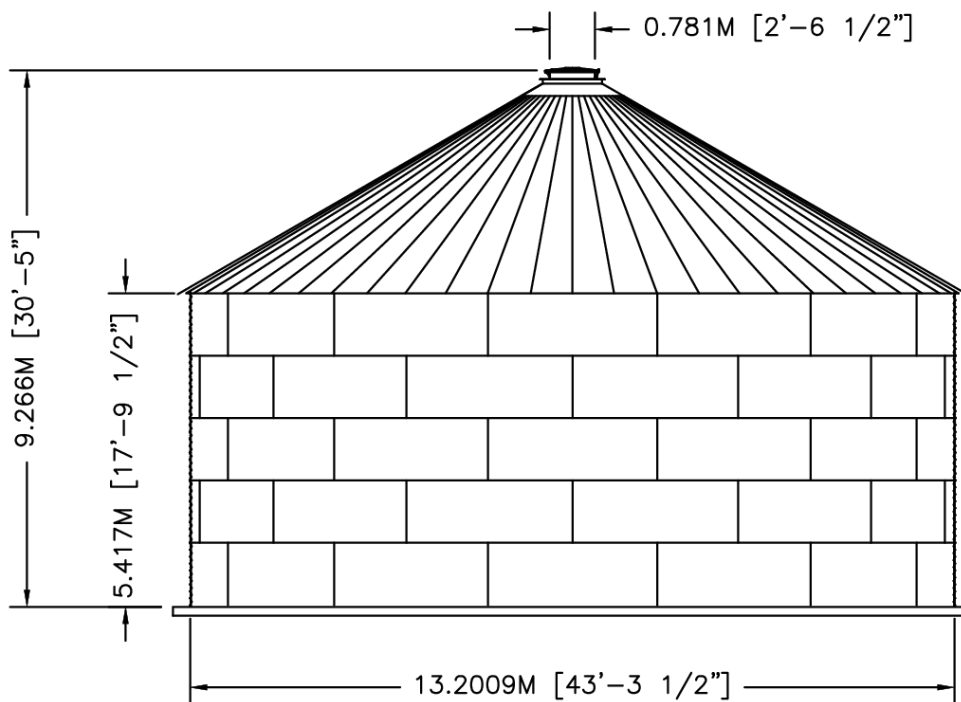

ELEVATION

		BY	DATE	TITLE	
	DWN	XXX	XX/XX/XX	WTU14-05 30"PR 30DEG V-RIB	
	CKD			NOMINAL CAPACITY - 724.827 M3 [191,479 GAL]	
	ENG			DWG. NO. SCT4305-VR WTU14-05	REV. NO.
				SIZE: A	SCALE: 3/32"=1'-0"
					SHEET 1 OF 1