


PLAN



ELEVATION

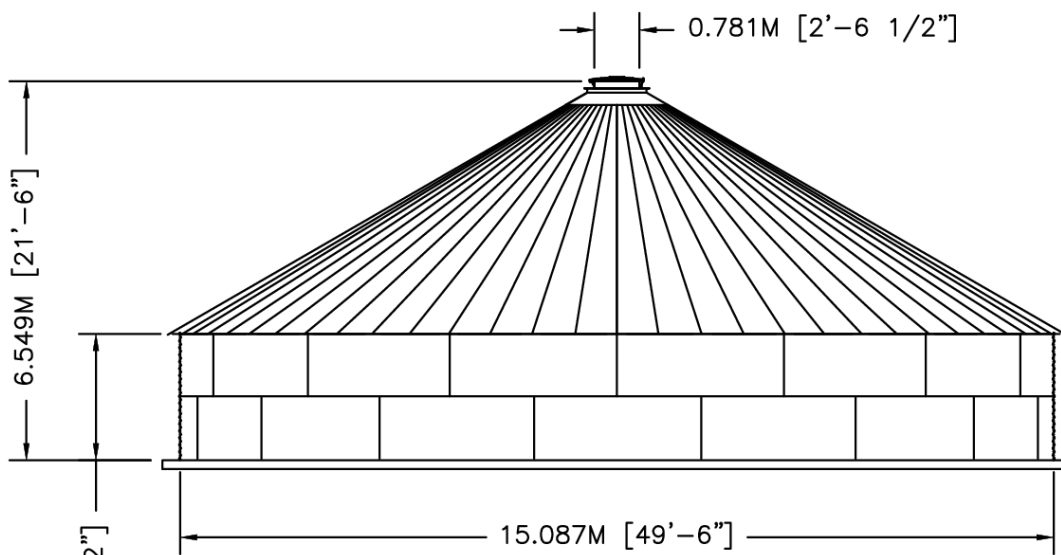

	BY	DATE	TITLE	
DWN	XXX	XX/XX/XX	WTU16-02 30"PR 30DEG V-RIB	
CKD			NOMINAL CAPACITY - 367.787 M3 [97,159 GAL]	
ENG			DWG. NO. SCT4902-VR WTU16-02	REV. NO.
SIZE: A		SCALE: 3/32"=1'-0"		SHEET 1 OF 1