


**PLAN**



**ELEVATION**

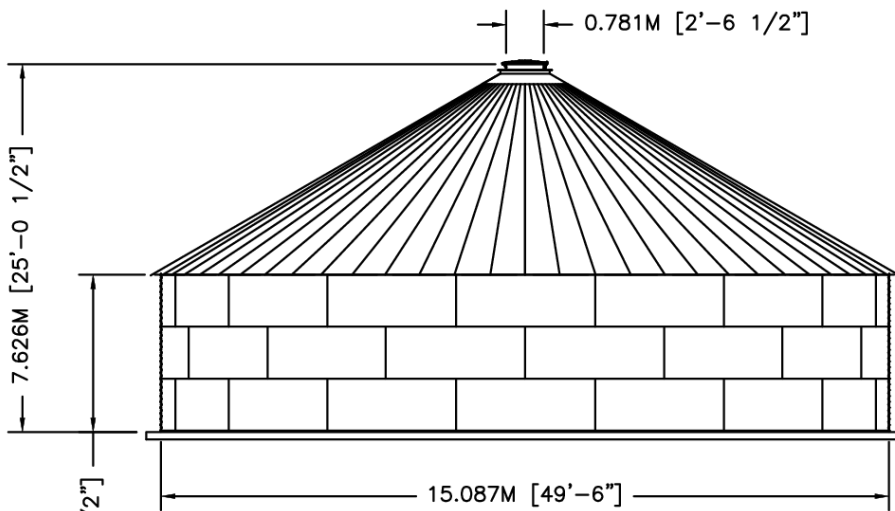

	BY	DATE	TITLE	
DWN	XXX	XX/XX/XX	WTU16-03 30"PR 30DEG V-RIB	
CKD			NOMINAL CAPACITY - 560.763 M3 [148,138 GAL]	
ENG			DWG. NO. SCT4903-VR WTU16-03	REV. NO.
	SIZE: A	SCALE: 3/32"=1'-0"	SHEET 1	OF 1