


**PLAN**



**ELEVATION**

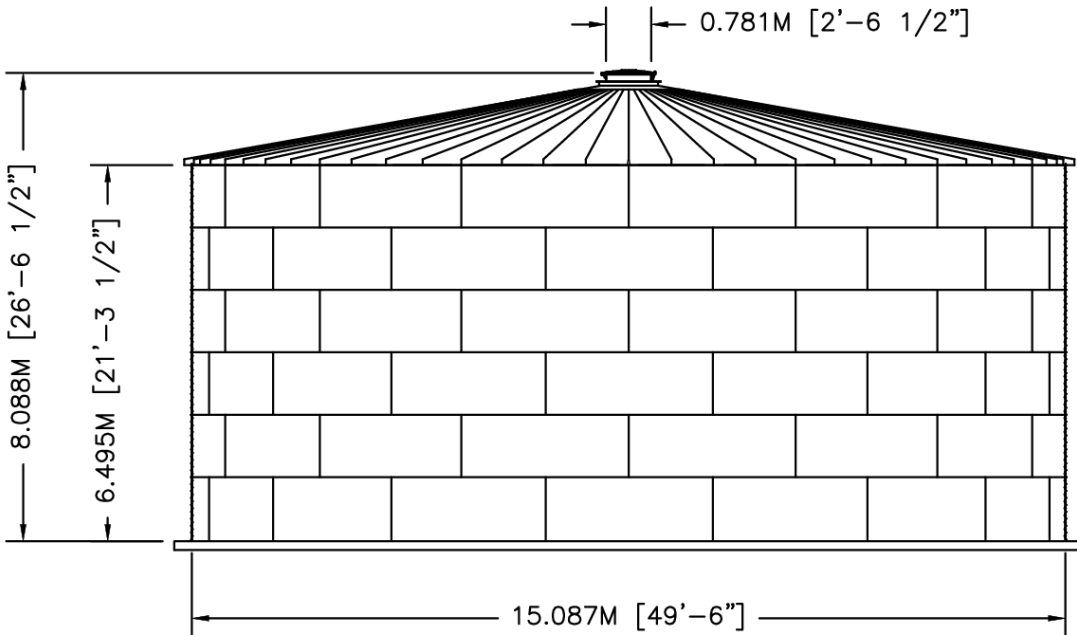

	BY	DATE	TITLE	
DWN	XXX	XX/XX/XX	WTU16-06 30"PR 10DEG V-RIB	
CKD			NOMINAL CAPACITY - 1139.689 M3 [301,074 GAL]	
ENG			DWG. NO. SCT4906-LVR WTU16-06	REV. NO.
			SIZE: A	SCALE: 3/32"=1'-0"
			SHEET 1	OF 1