



PLAN

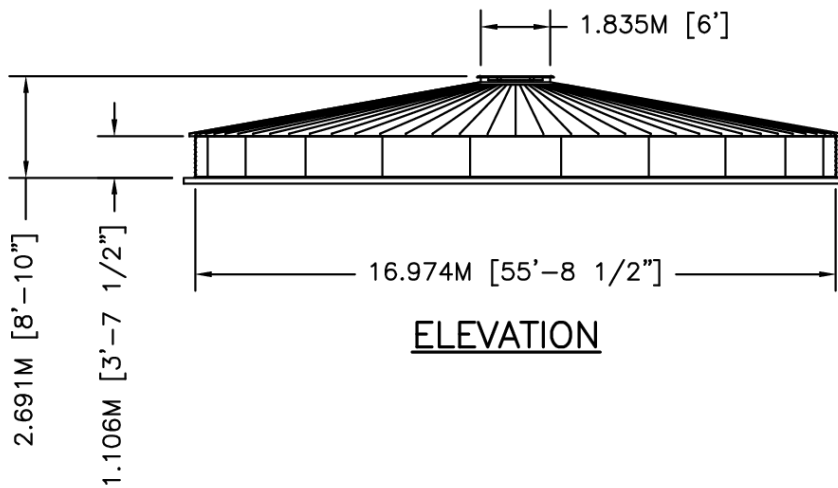

ELEVATION

		BY	DATE	TITLE
	DWN	XXX	XX/XX/XX	WTU18-01 72"PR 10DEG J-RIB
	CKD			NOMINAL CAPACITY - 169.01 M3 [44,647 GAL]
	ENG			DWG. NO. SCT5501-LJR WTU18-01 REV. NO.
				SIZE: A SCALE: 1/16"=1'-0" SHEET 1 OF 1