


PLAN

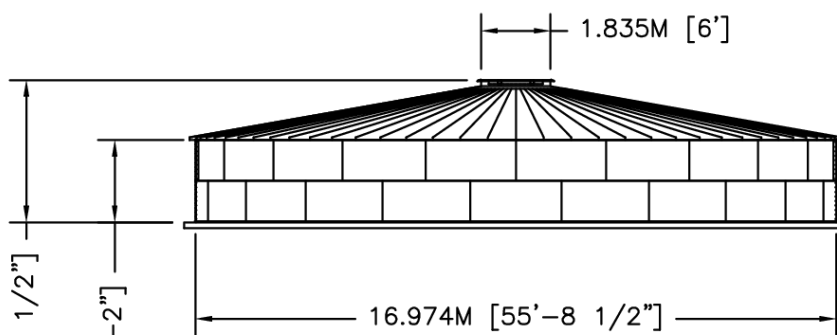

ELEVATION

		BY	DATE	TITLE				
	DWN	XXX	XX/XX/XX	WTU18-02 72"PR 10DEG J-RIB				
	CKD			NOMINAL CAPACITY - 412.80 M3 [109,049 GAL]				
	ENG			DWG. NO. SCT5502-LJR WTU18-02 REV. NO.				
	SIZE:	A	SCALE:	1/16"=1'-0"	SHEET	1	OF	1