


PLAN



ELEVATION

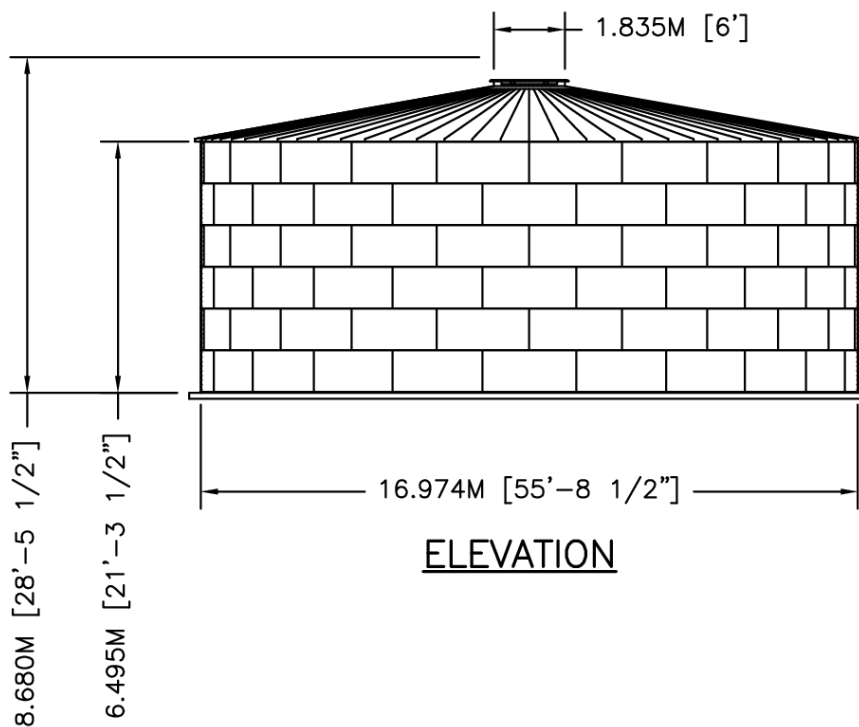

	BY	DATE	TITLE	
DWN	XXX	XX/XX/XX	WTU18-06 72"PR 10DEG J-RIB	
CKD			NOMINAL CAPACITY - 1387.95 M3 [366,658 GAL]	
ENG			DWG. NO. SCT5506-LJR WTU18-06	REV. NO.
	SIZE: A	SCALE: 1/16"=1'-0"	SHEET 1	OF 1