


PLAN



ELEVATION

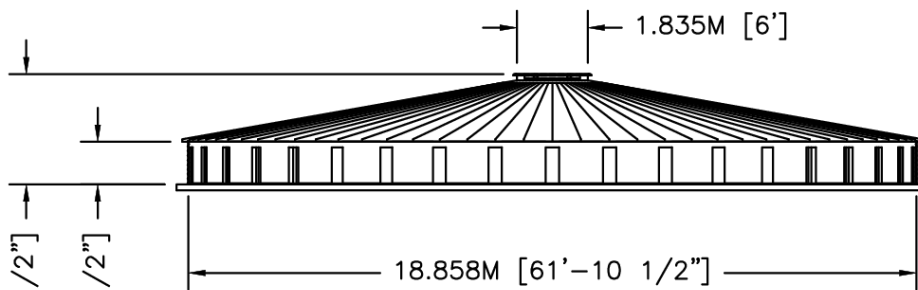

	BY	DATE	TITLE	
DWN	XXX	XX/XX/XX	WTU20-01 72"PR 10DEG J-RIB	
CKD			NOMINAL CAPACITY - 205.745 M3 [54,352 GAL]	
ENG			DWG. NO. SCT6101-LJR WTU20-01	REV. NO.
			SIZE: A	SCALE: 1/16"=1'-0"
			SHEET 1	OF 1