


**PLAN**

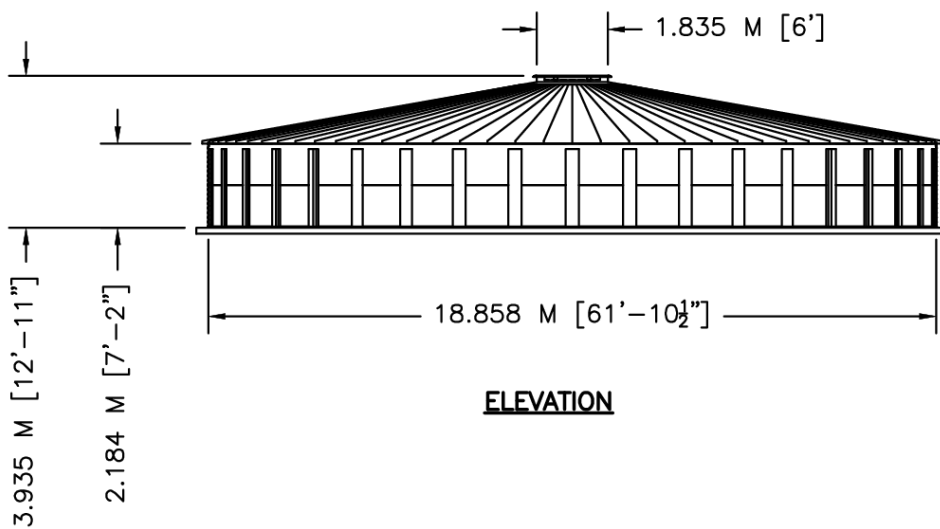

**ELEVATION**



	BY	DATE	TITLE	
DWN	XXX	XX/XX/XX	WTU20-02 72"PR 10DEG J-RIB	
CKD			NOMINAL CAPACITY - 507.268 M3 [134,006 GAL]	
ENG			DWG. NO. SCT6102-LJR WTU20-02	REV. NO.
			SIZE: A	SCALE: 1/16"=1'-0"
			SHEET 1	OF 1