


PLAN

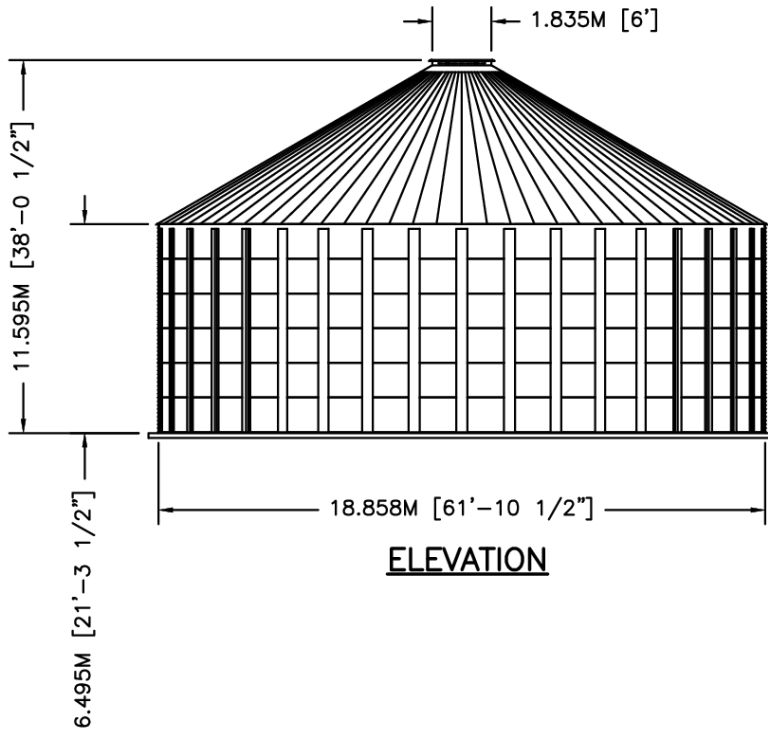

ELEVATION



	BY	DATE	TITLE	
DWN	XXX	XX/XX/XX	WTU20-06 72"PR 30DEG J-RIB	
CKD			NOMINAL CAPACITY - 1713.364M3 [452,623 GAL]	
ENG			DWG. NO. SCT6106-JR WTU20-06	REV. NO.
	SIZE:	SCALE:	SHEET	OF
	A	1/16"=1'-0"	1	1