


PLAN



ELEVATION

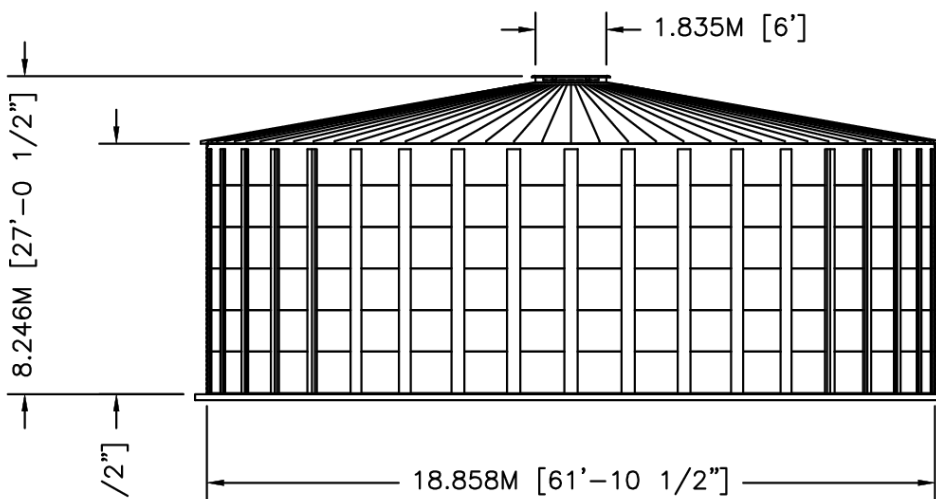

| | | | | |
|-----|-------|-------------|---|----------|
| | BY | DATE | TITLE | |
| DWN | XXX | XX/XX/XX | WTU20-06 72"PR 10DEG J-RIB | |
| CKD | | | NOMINAL CAPACITY - 1713.364M3 [452,623 GAL] | |
| ENG | | | DWG. NO. SCT6106-LJR WTU20-06 | REV. NO. |
| | SIZE: | SCALE: | SHEET | OF |
| | A | 1/16"=1'-0" | 1 | 1 |