


PLAN



ELEVATION

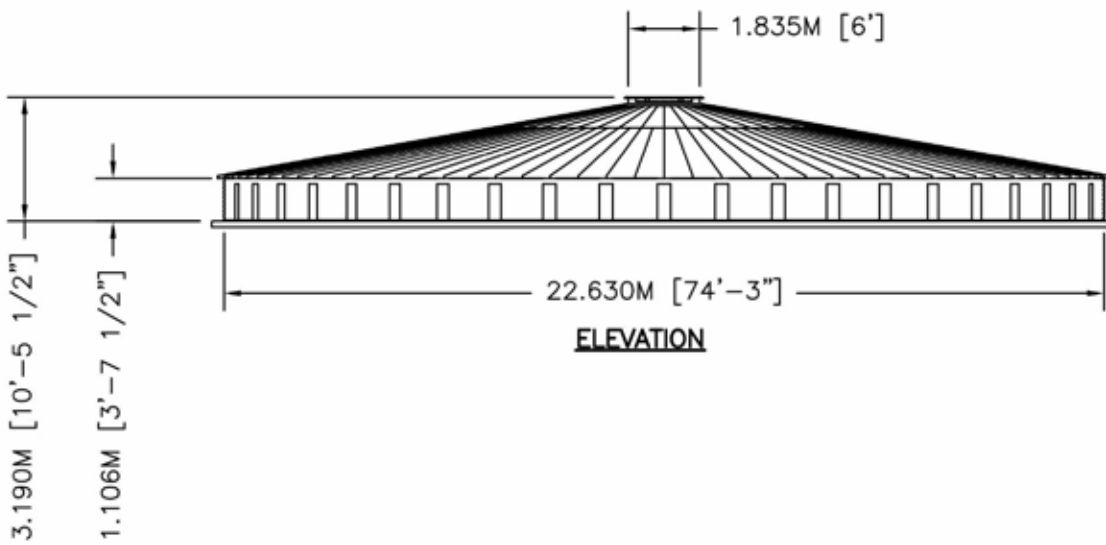

	BY	DATE
DWN	XXX	XX/XX/XX
CKD		
ENG		

TITLE :		WTU24-01 72"PR 30DEG J-RIB	
		NOMINAL CAPACITY - 296.273 M3 [78,267 GAL]	
DWG. NO.		SCT7401-LJR WTU24-01	REV. NO.
SIZE:	SCALE:	SHEET	OF
A	1/16"=1'-0"	1	1