


PLAN



ELEVATION

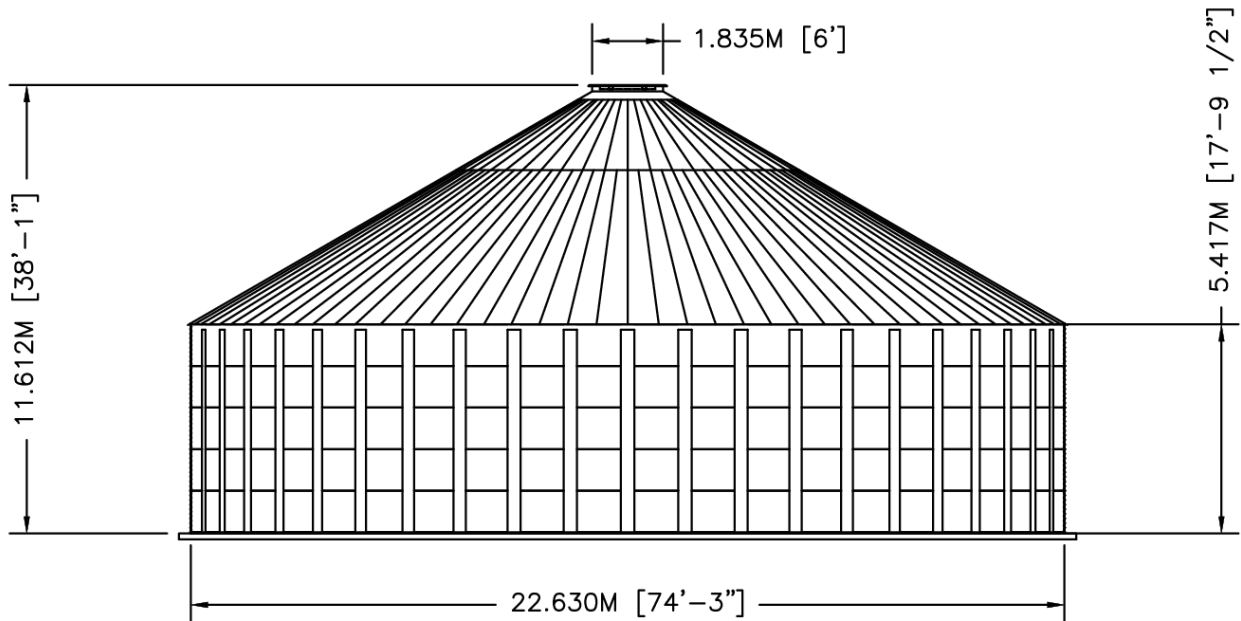

	BY	DATE	TITLE
DWN	XXX	XX/XX/XX	WTU24-05 72"PR 30DEG J-RIB
CKD			NOMINAL CAPACITY - 2033.050M3 [537,075 GAL]
ENG			DWG. NO. SCT7405-JR WTU24-05 REV. NO.
	SIZE: A	SCALE: 1/16"=1'-0"	SHEET 1 OF 1