


PLAN



ELEVATION

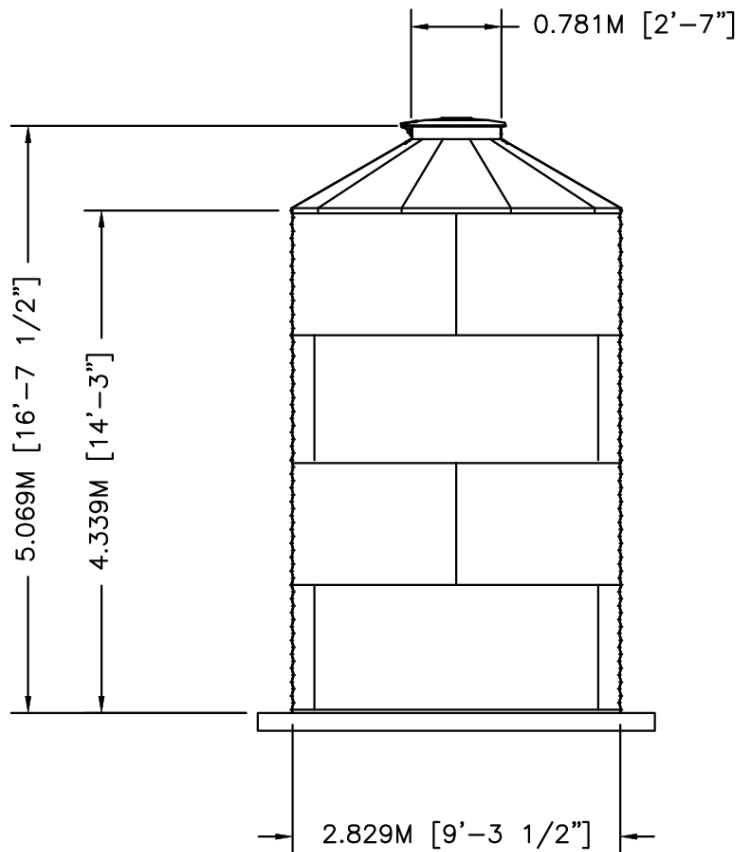

	BY	DATE
DWN	XXX	XX/XX/XX
CKD		
ENG		

TITLE		
WTU03-04 30"PR 30DEG FLAT PANEL NOMINAL CAPACITY - 26.498 M3 [7,000 GAL]		
DWG. NO.	SCT904-FP WTU03-04	REV. NO.
SIZE:	SCALE:	SHEET OF
A	3/16"=1'-0"	1 OF 1